


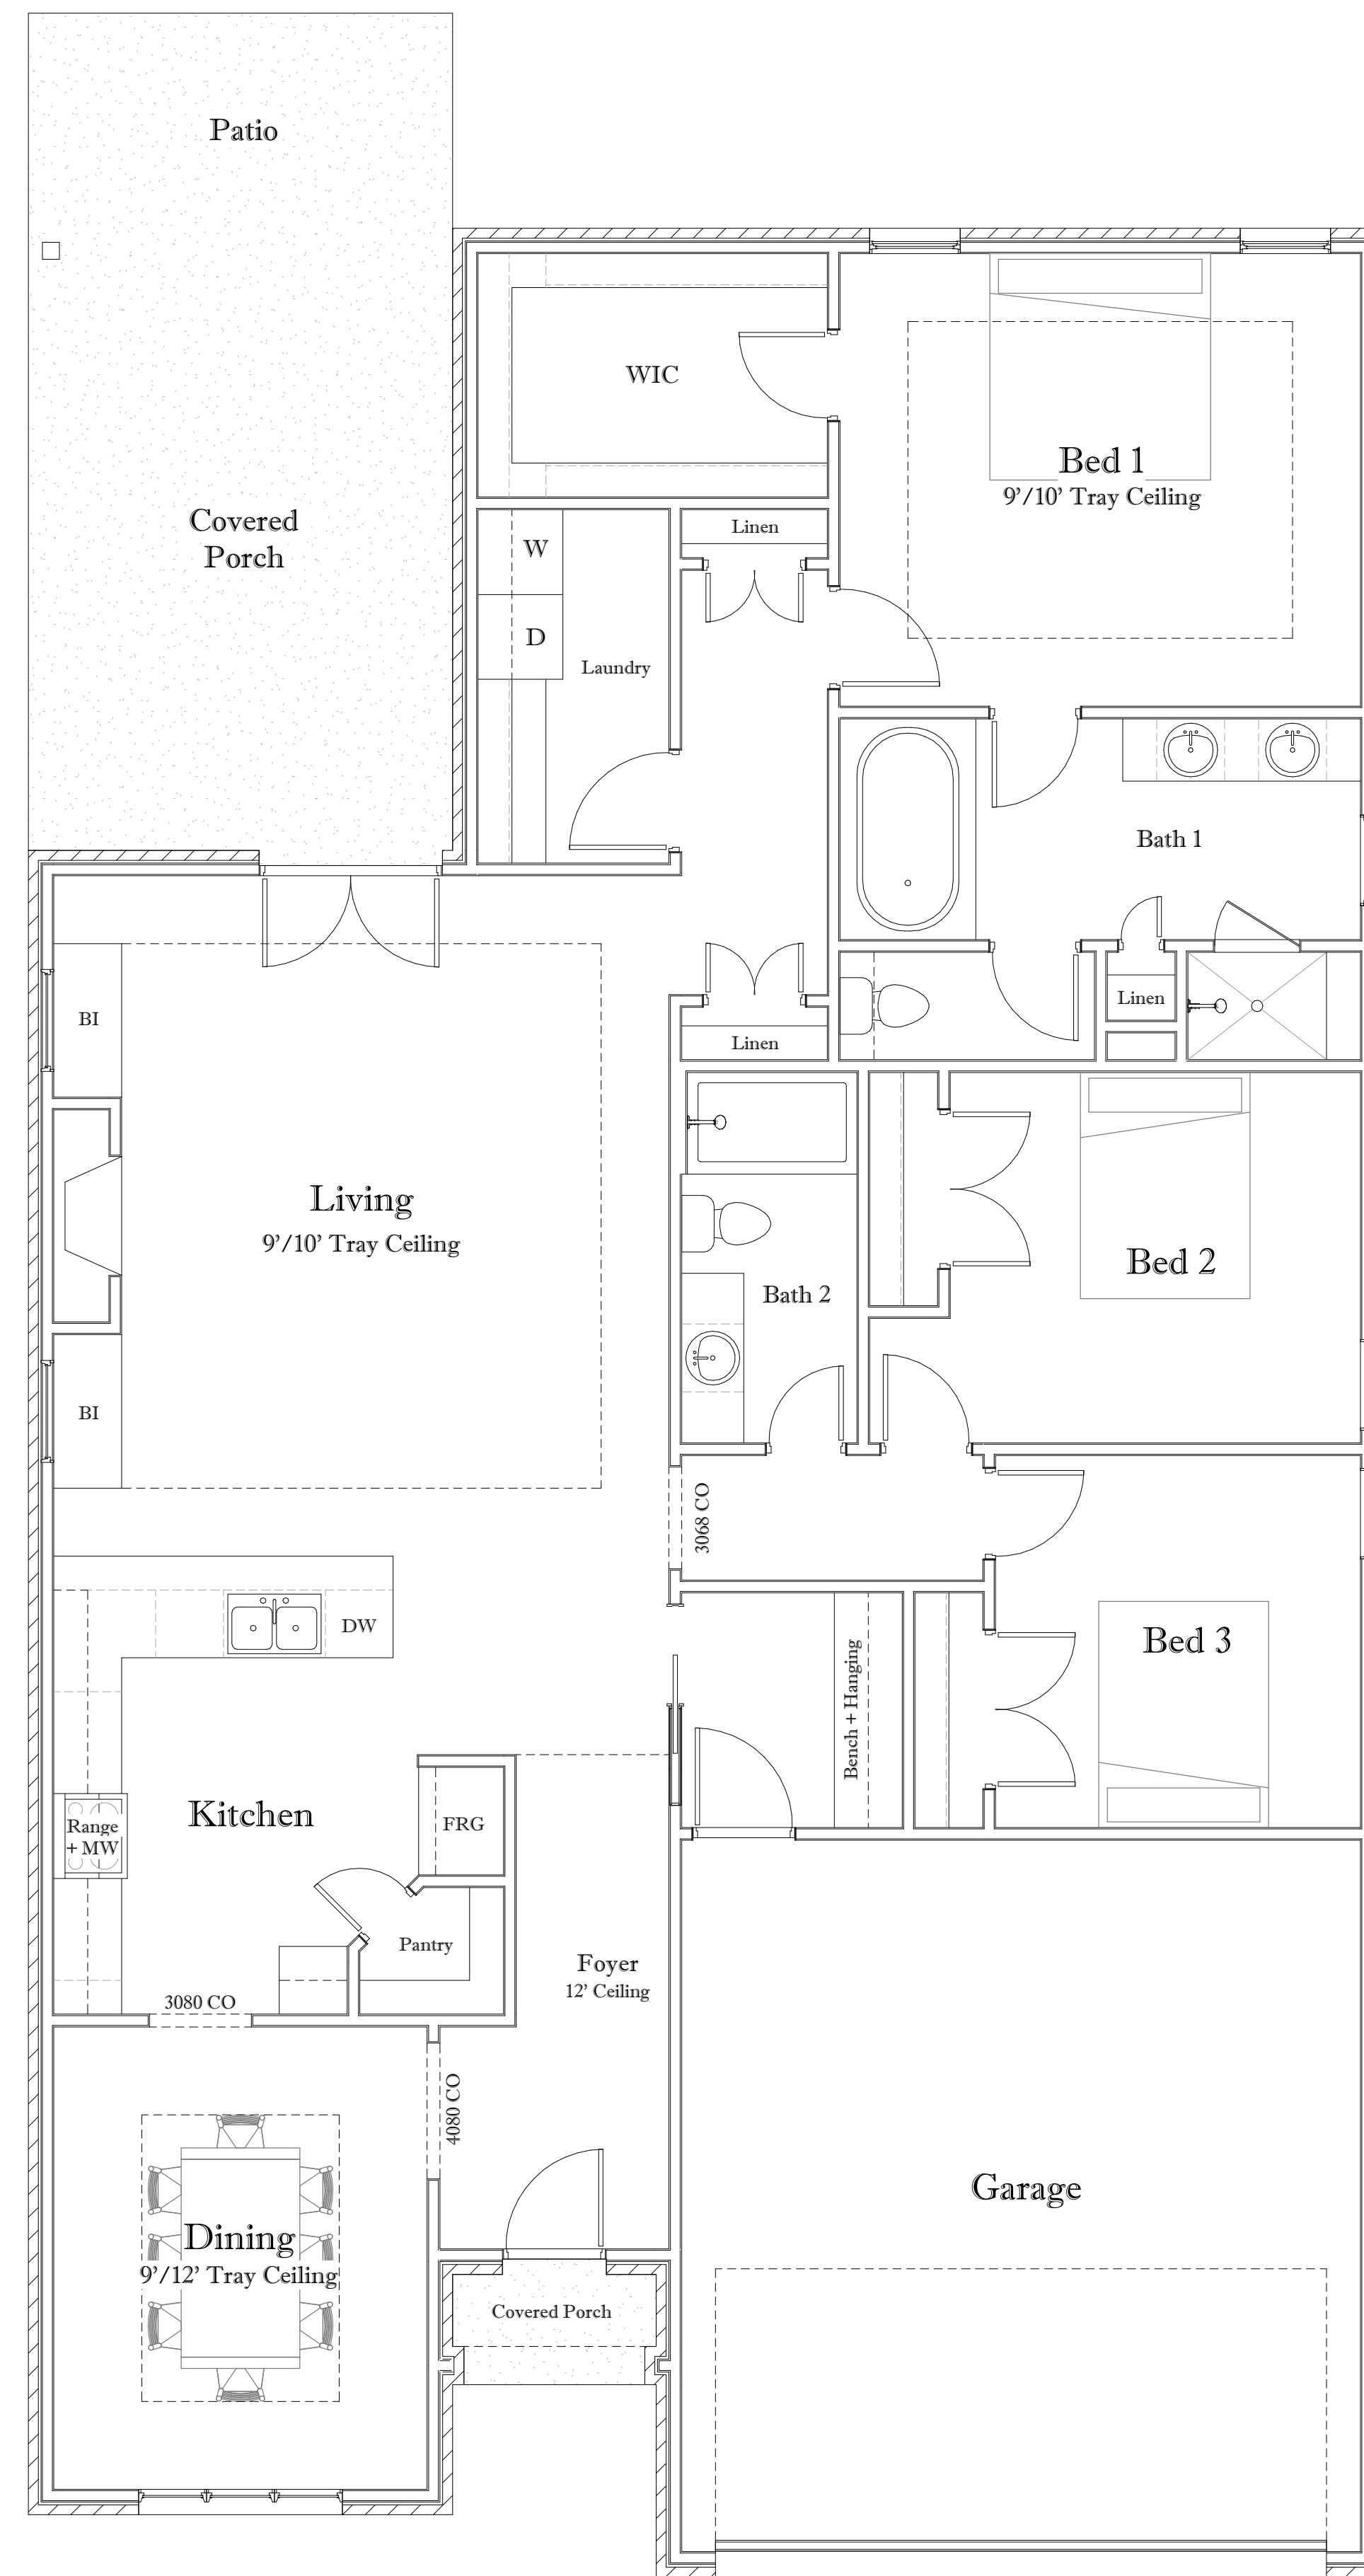

Gracy Enterprises

Lot 10 Fletcher Ridge Circle



Plan Specs:

	O/S Stud	O/S Veneer
Total H/C	1930 SQFT	2005 SQFT
Garage	435 SQFT	460 SQFT
Exterior Covered Area	250 SQFT	235 SQFT
Total Under Roof	2615 SQFT	2700 SQFT

Plan Notes:

9' Ceilings Unless Otherwise Noted

① Main Floor
1/4" = 1'-0"

Floor Plan


Project Number	GE2021.21
Date	9/23/21
Drawn By	DPenny
Checked By	DPenny

A1

Scale 1/4" = 1'-0"




Gracy Enterprises
Lot 10 Fletcher Ridge Circle

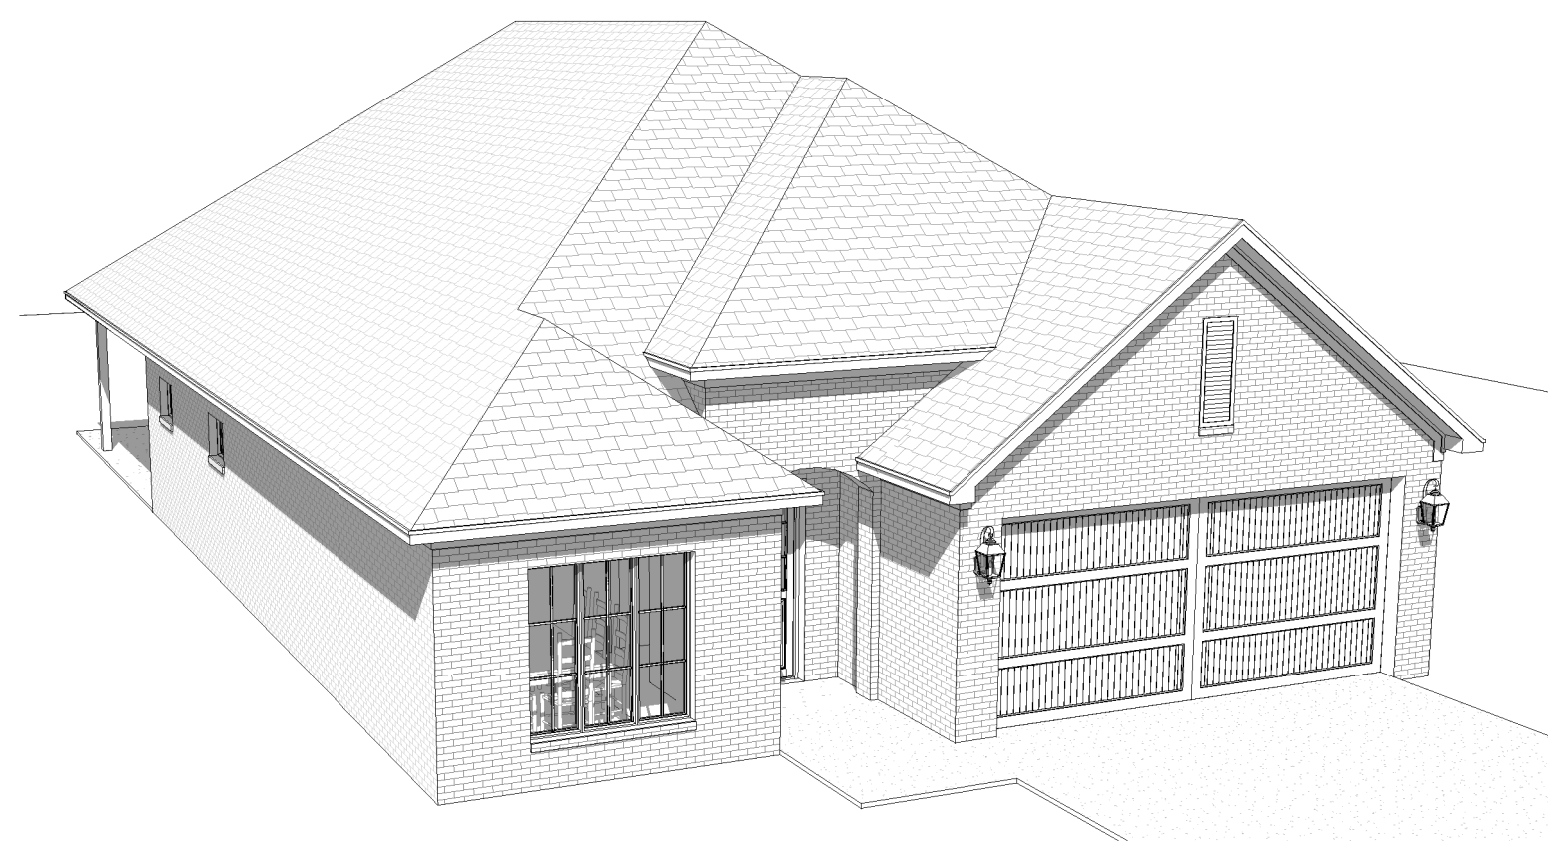


6 3D View 1




1 Front
1/4" = 1'-0"

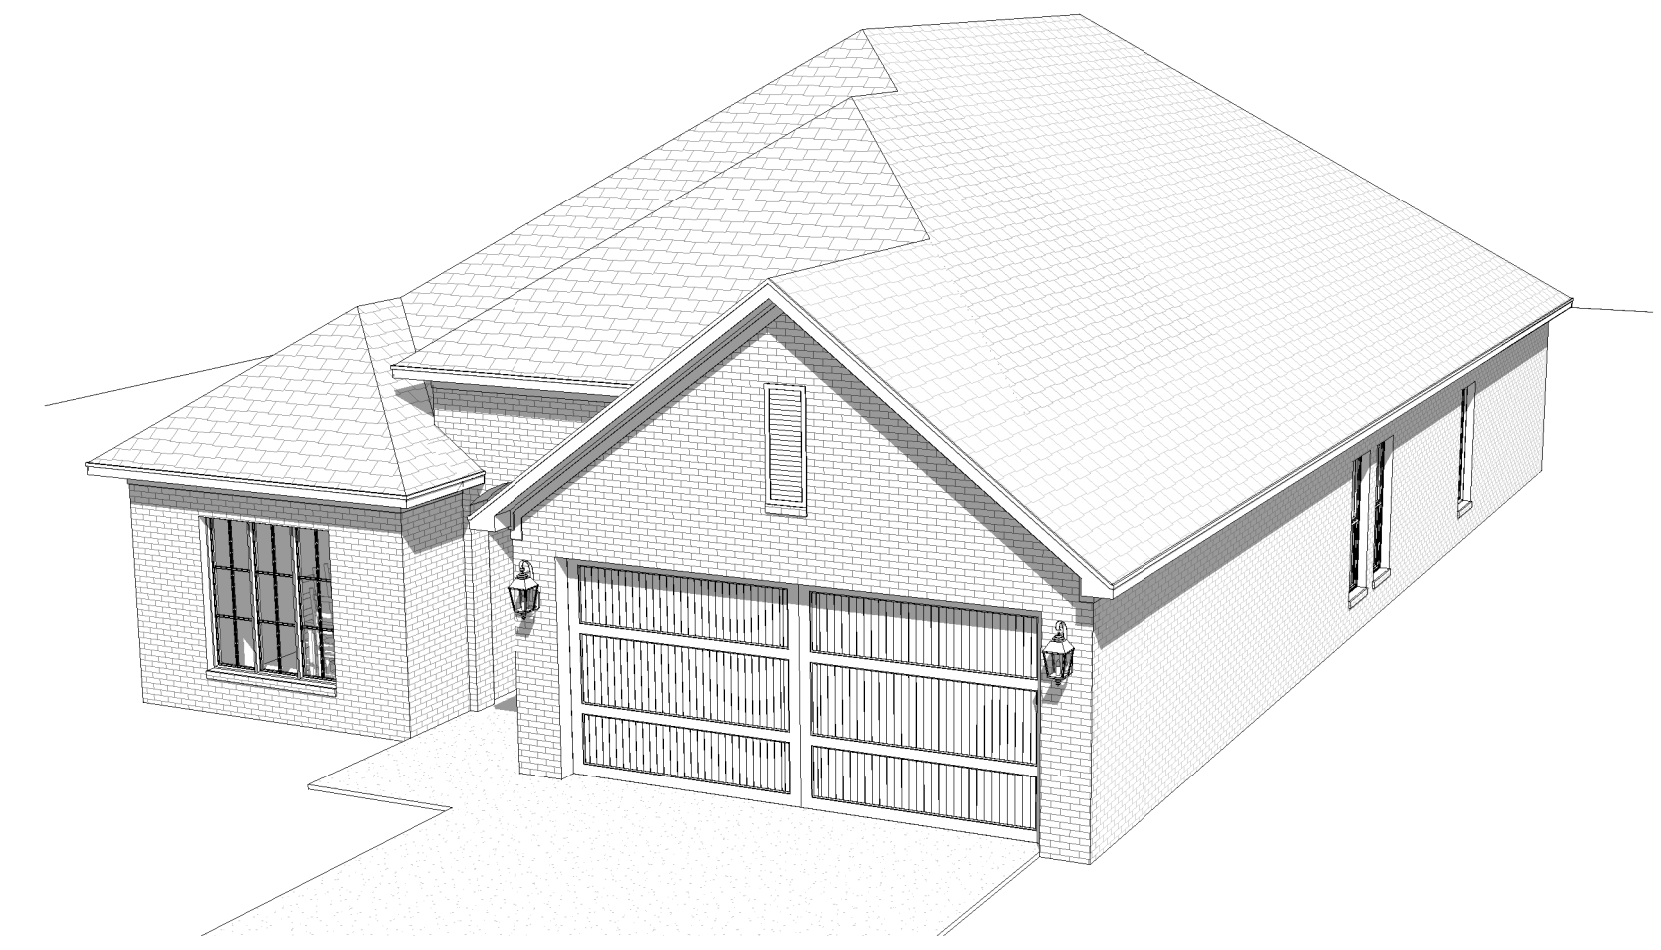


5 3D View 2

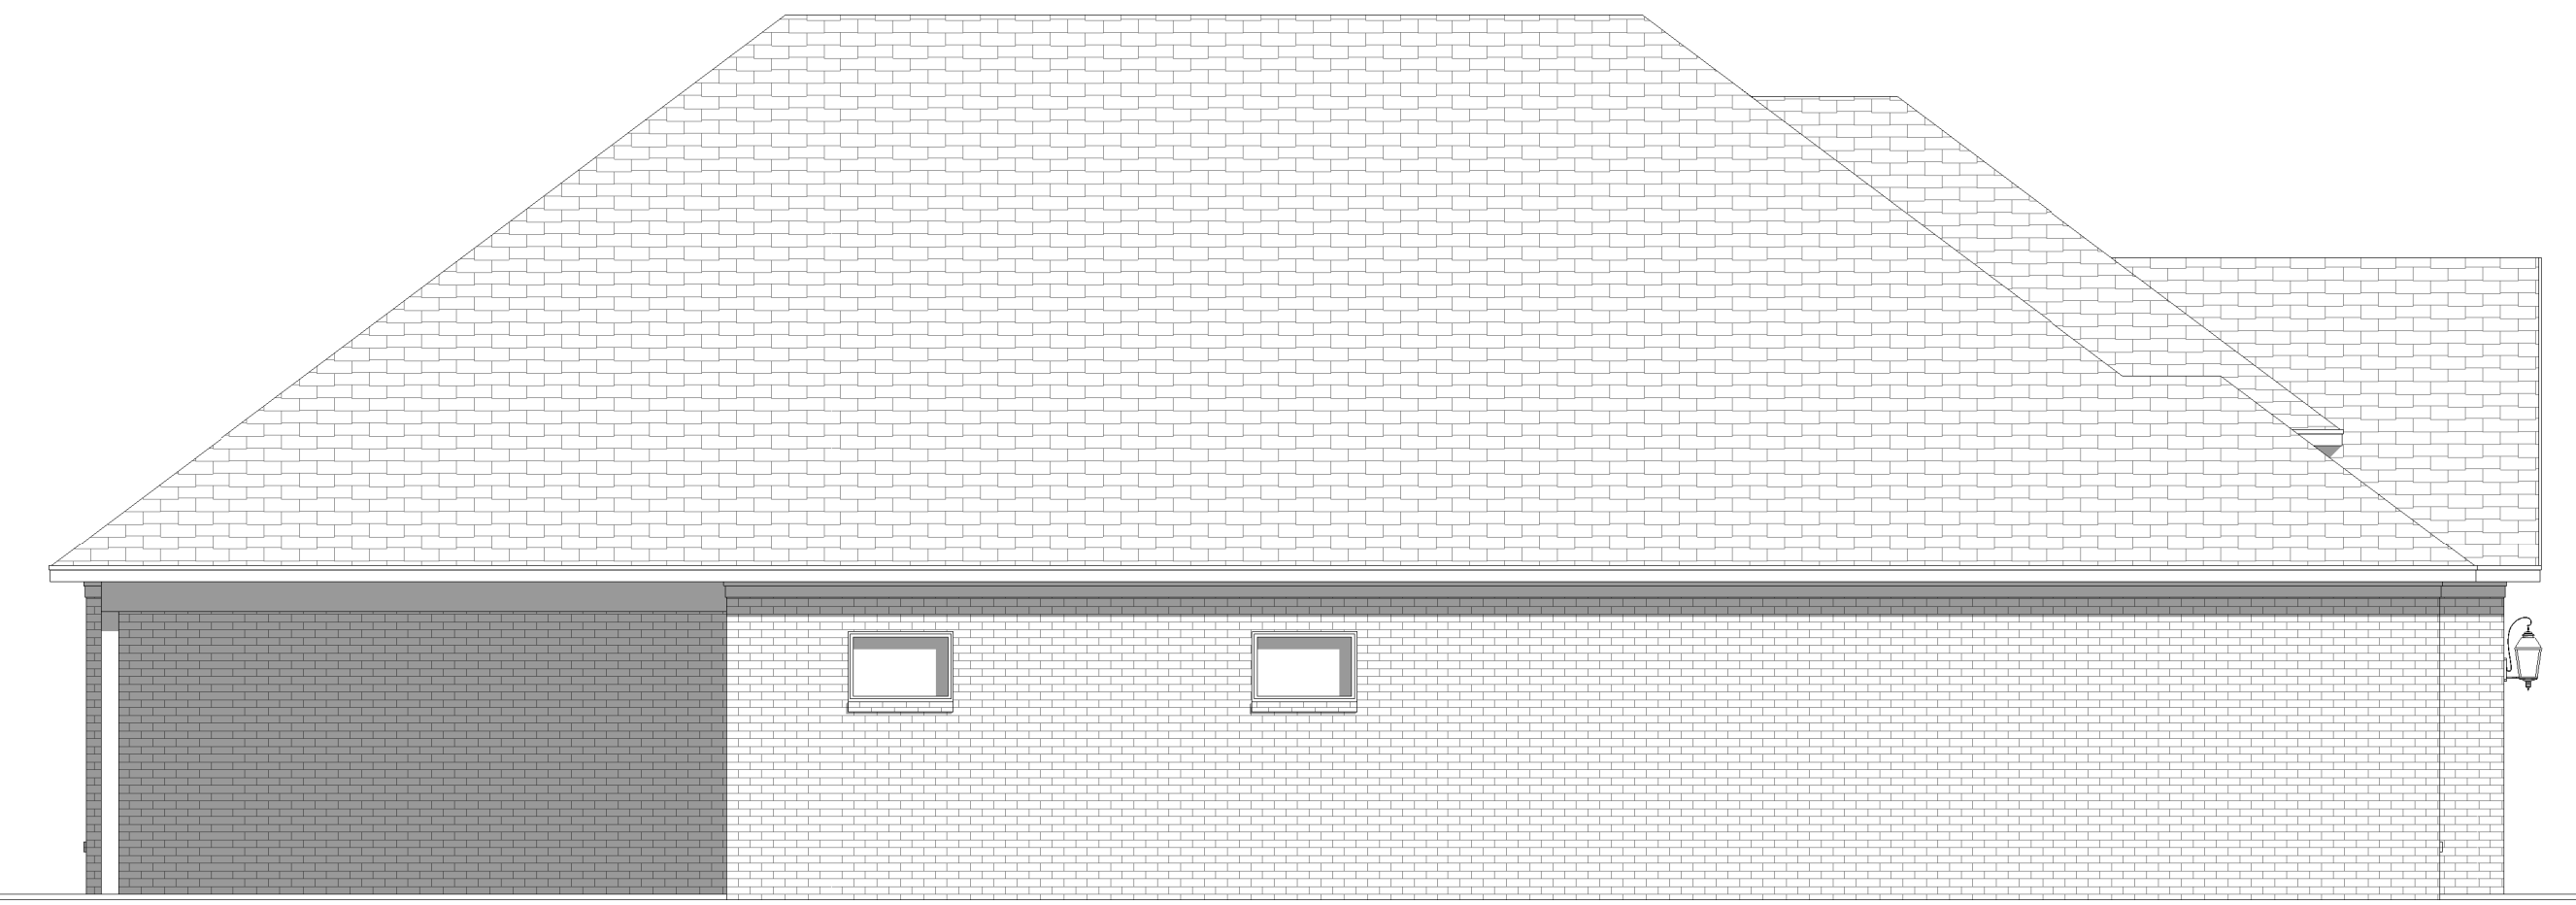

3 Left
3/16" = 1'-0"

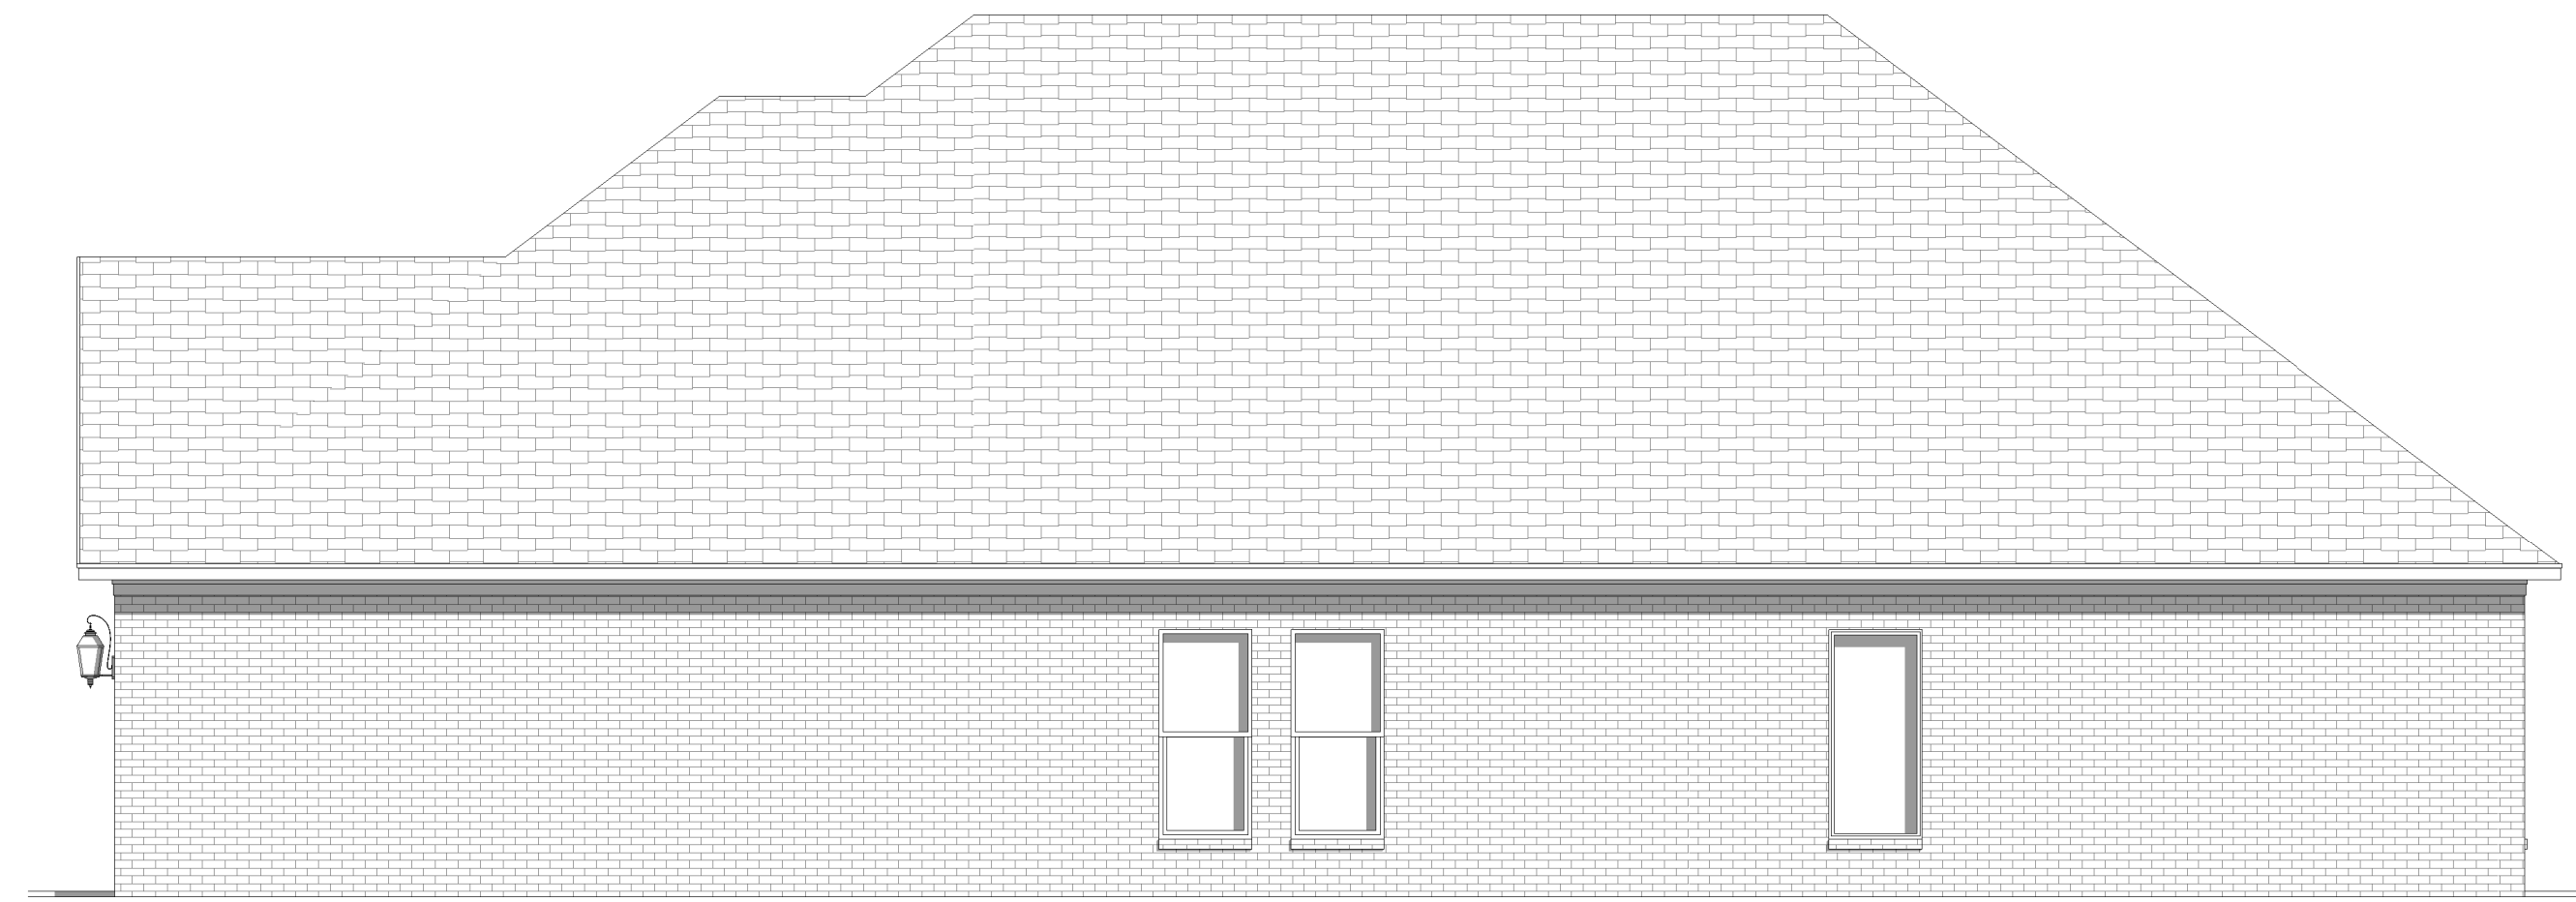


2 Right
3/16" = 1'-0"

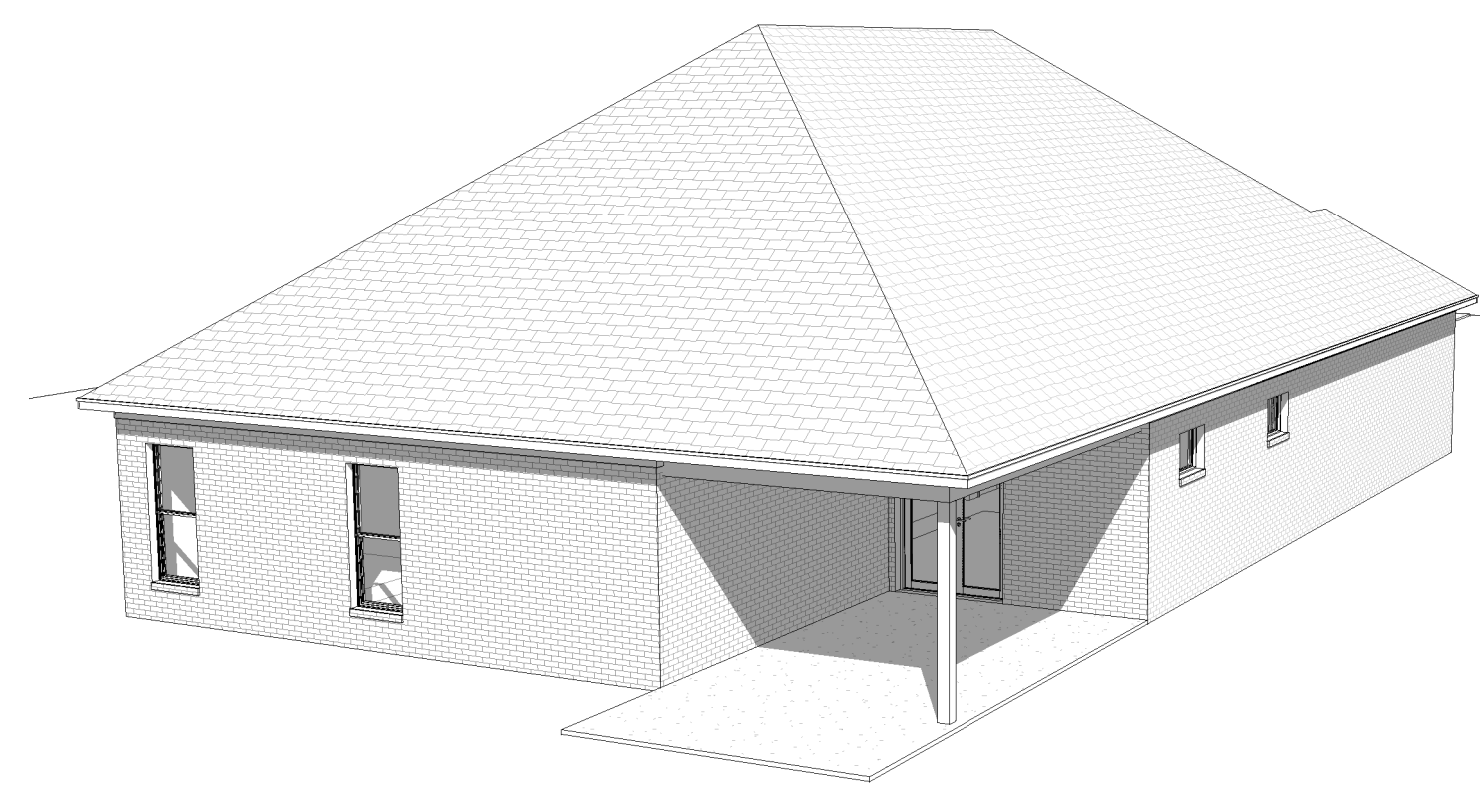

7 3D View 3



4 Rear
1/4" = 1'-0"

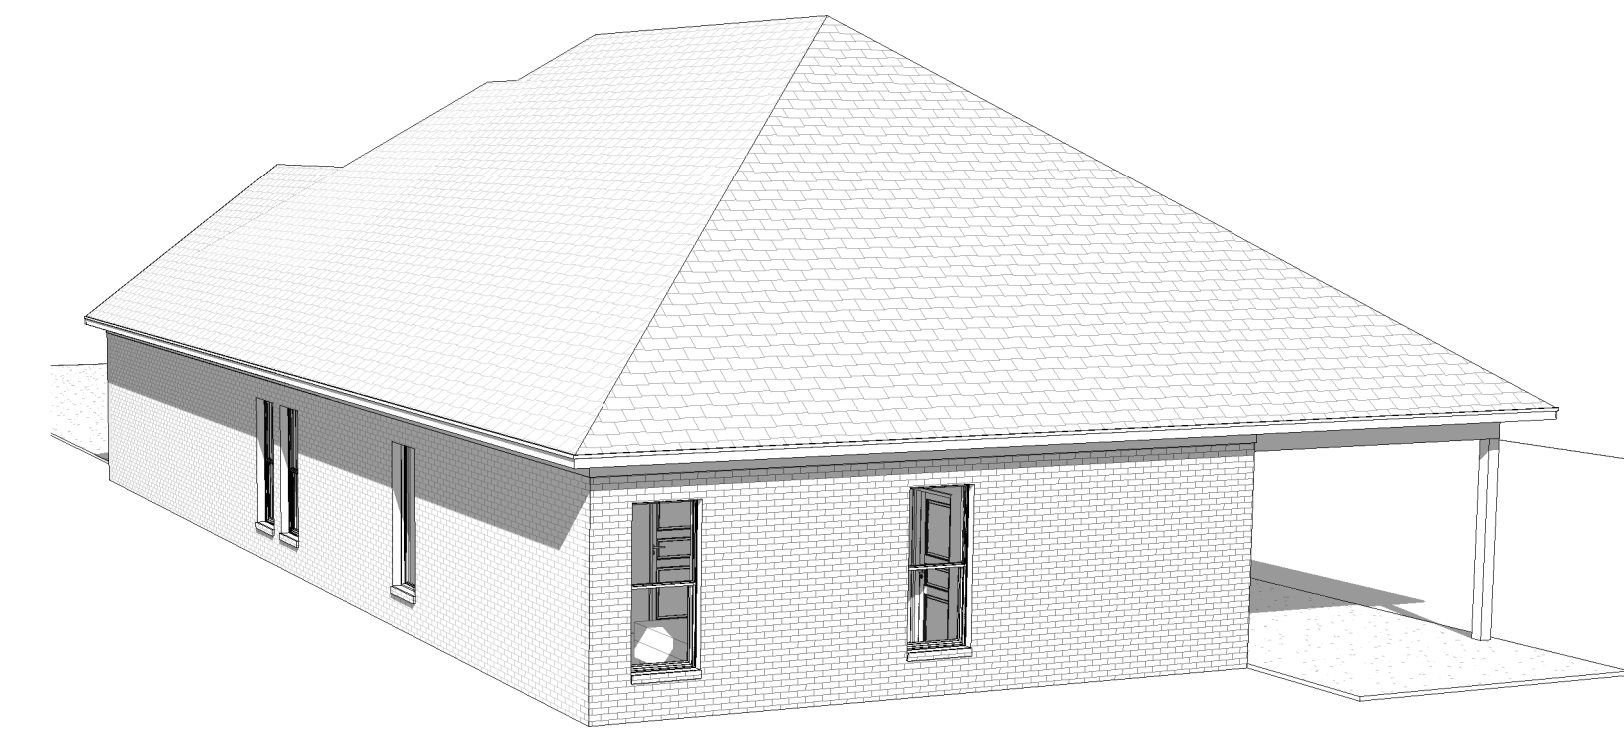

8 3D View 4

Elevations

Project Number	GE2021.21
Date	9/23/21
Drawn By	DPenny
Checked By	DPenny

A2

Scale 1/4" = 1'-0"