




Gracy Enterprises

Lot 36, 412 Gardens Lane

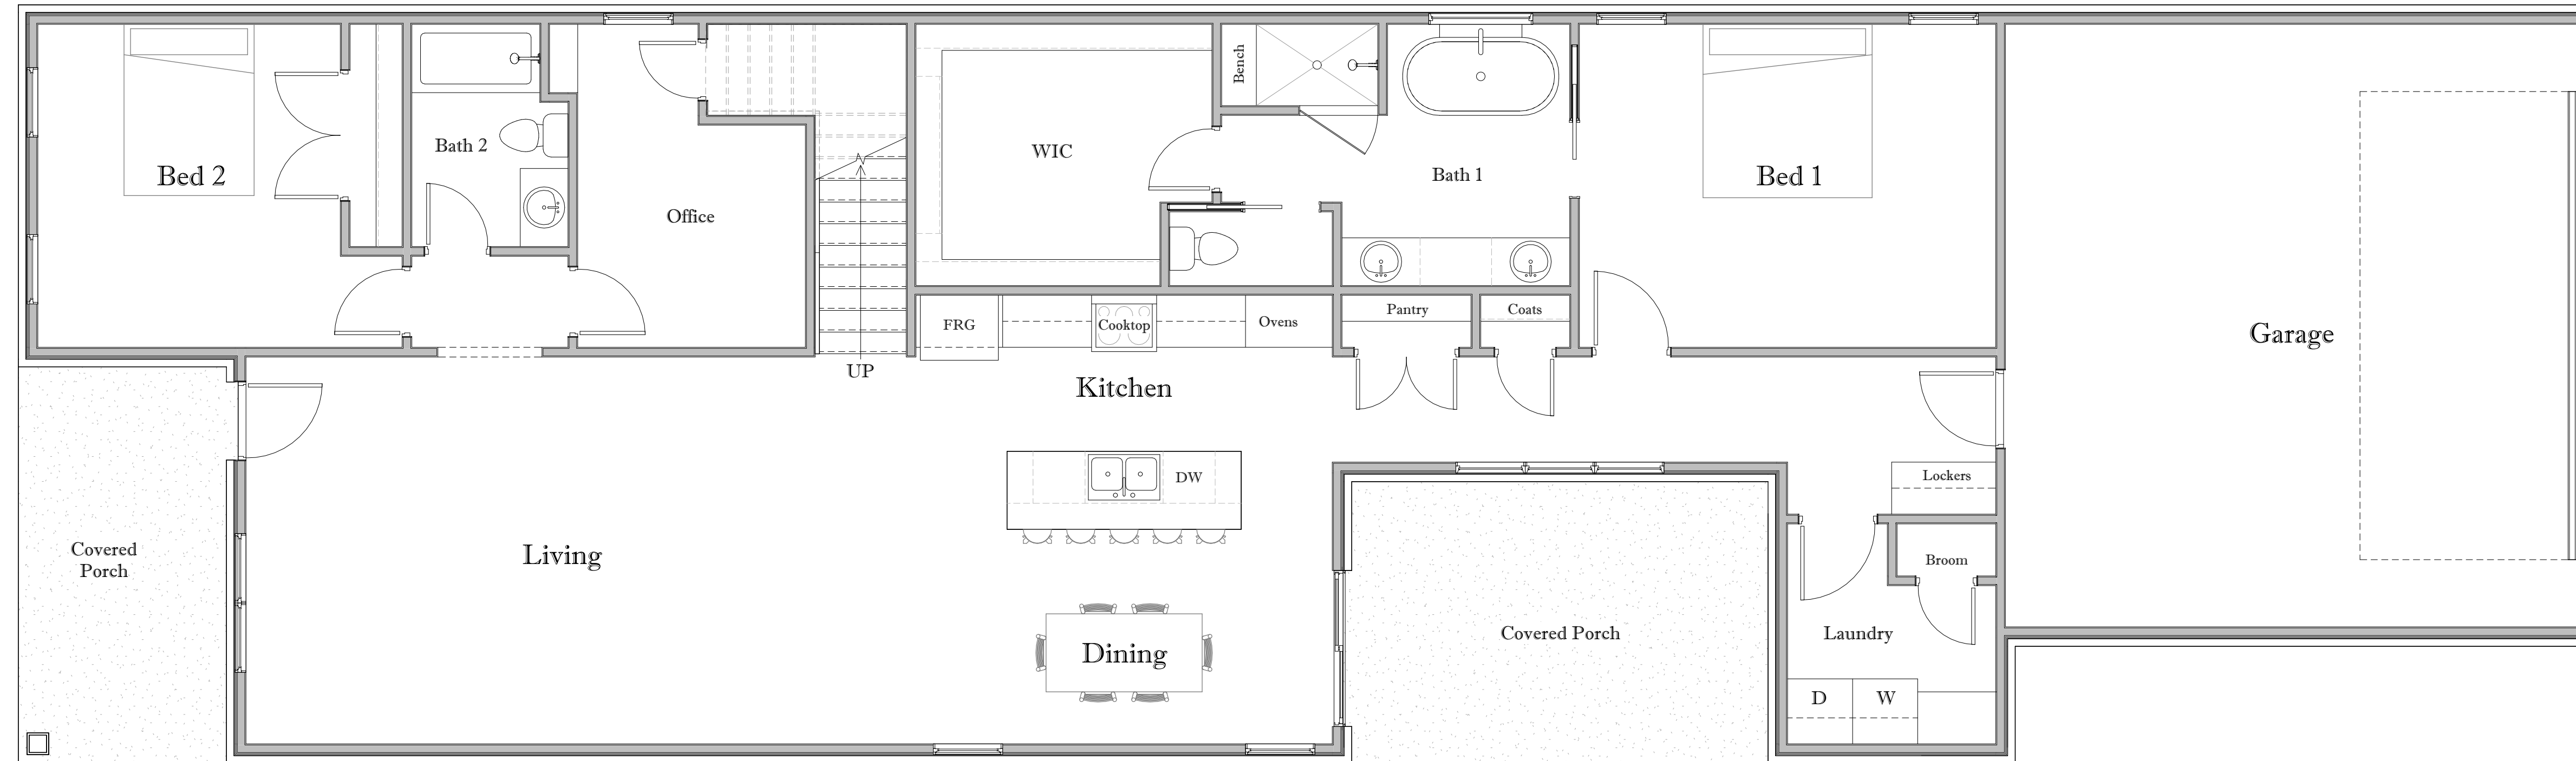

① Main Floor
1/4" = 1'-0"



② 2nd Floor
1/4" = 1'-0"

Plan Specs:		
	O/S Stud	O/S Veneer
Main Floor H/C	1845 SQFT	1860 SQFT
2nd Floor H/C	715 SQFT	720 SQFT
Total H/C	2560 SQFT	2580 SQFT
Garage	535 SQFT	540 SQFT
Exterior Covered Area	305 SQFT	300 SQFT
Total Under Roof	3400 SQFT	3420 SQFT

Plan Notes:
9' Main Floor & 8' 2nd Floor Ceilings
Unless Otherwise Noted

Floor Plan

Project Number	GE2023.22
Date	9/8/23
Drawn By	DPenny
Checked By	DPenny

A1

Scale 1/4" = 1'-0"




Gracy Enterprises
Lot 36, 412 Gardens Lane




5 3D View 1



6 3D View 2

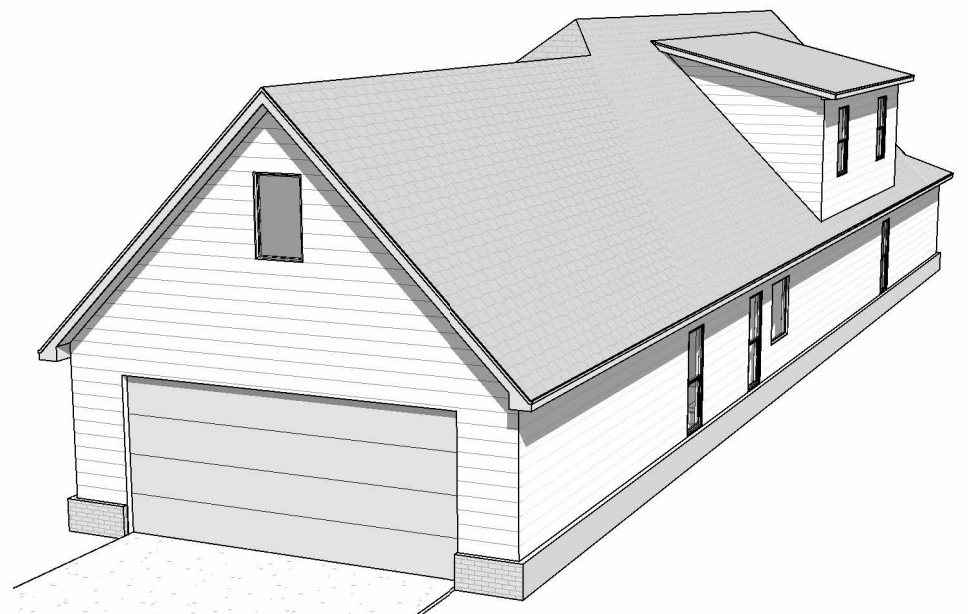

7 3D View 3

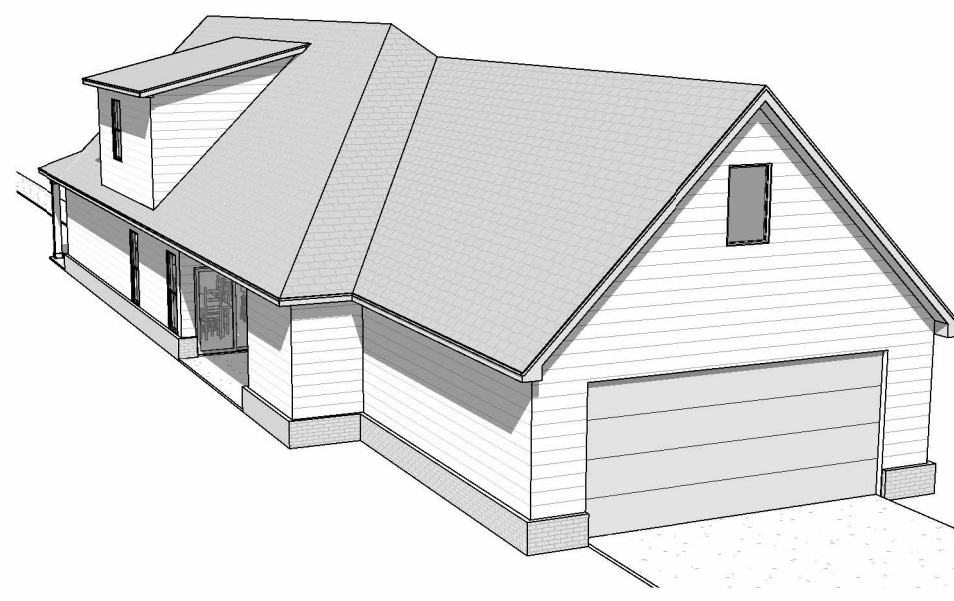

8 3D View 4



1 Front
1/4" = 1'-0"



2 Rear
1/4" = 1'-0"



3 Right
1/4" = 1'-0"



4 Left
1/4" = 1'-0"

Elevations

Project Number	GE2023.22
Date	9/8/23
Drawn By	DPenny
Checked By	DPenny

A2

Scale 1/4" = 1'-0"