





Gracy Enterprises

Lot 37, 408 Gardens Lane

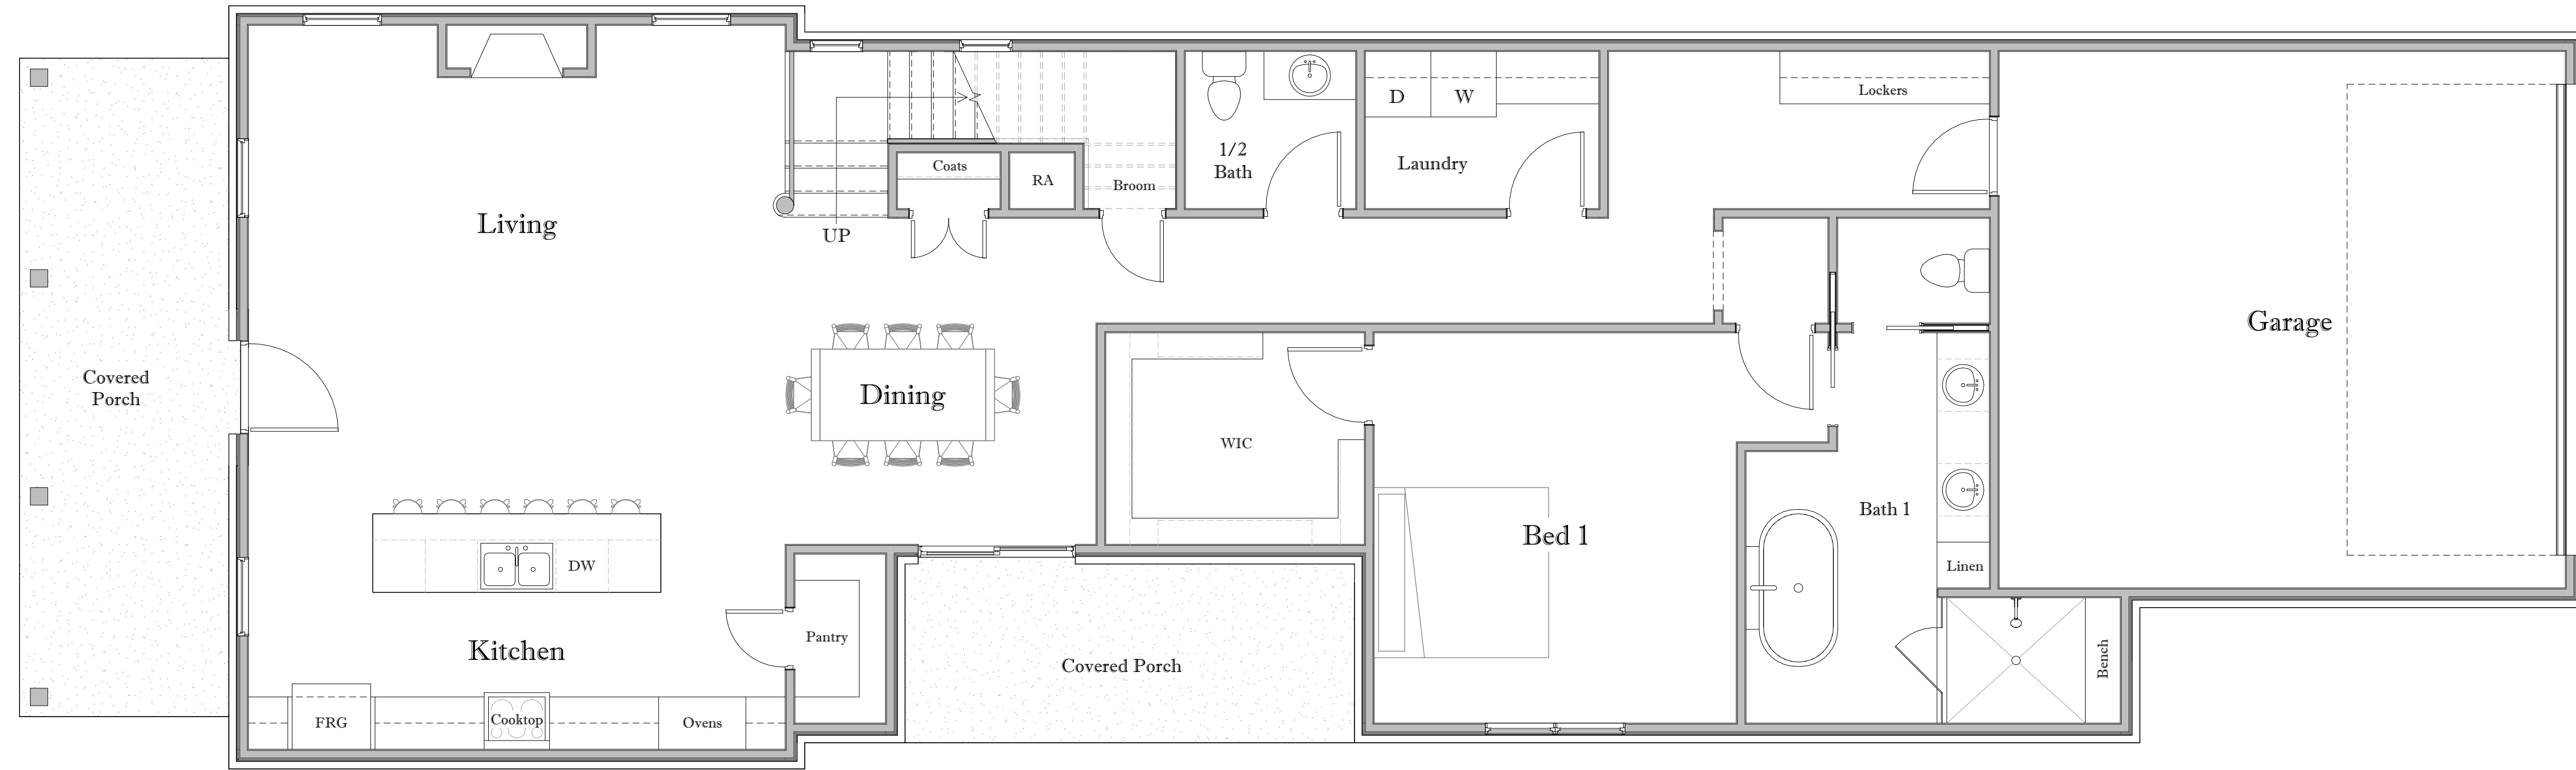

① Main Floor
1/4" = 1'-0"

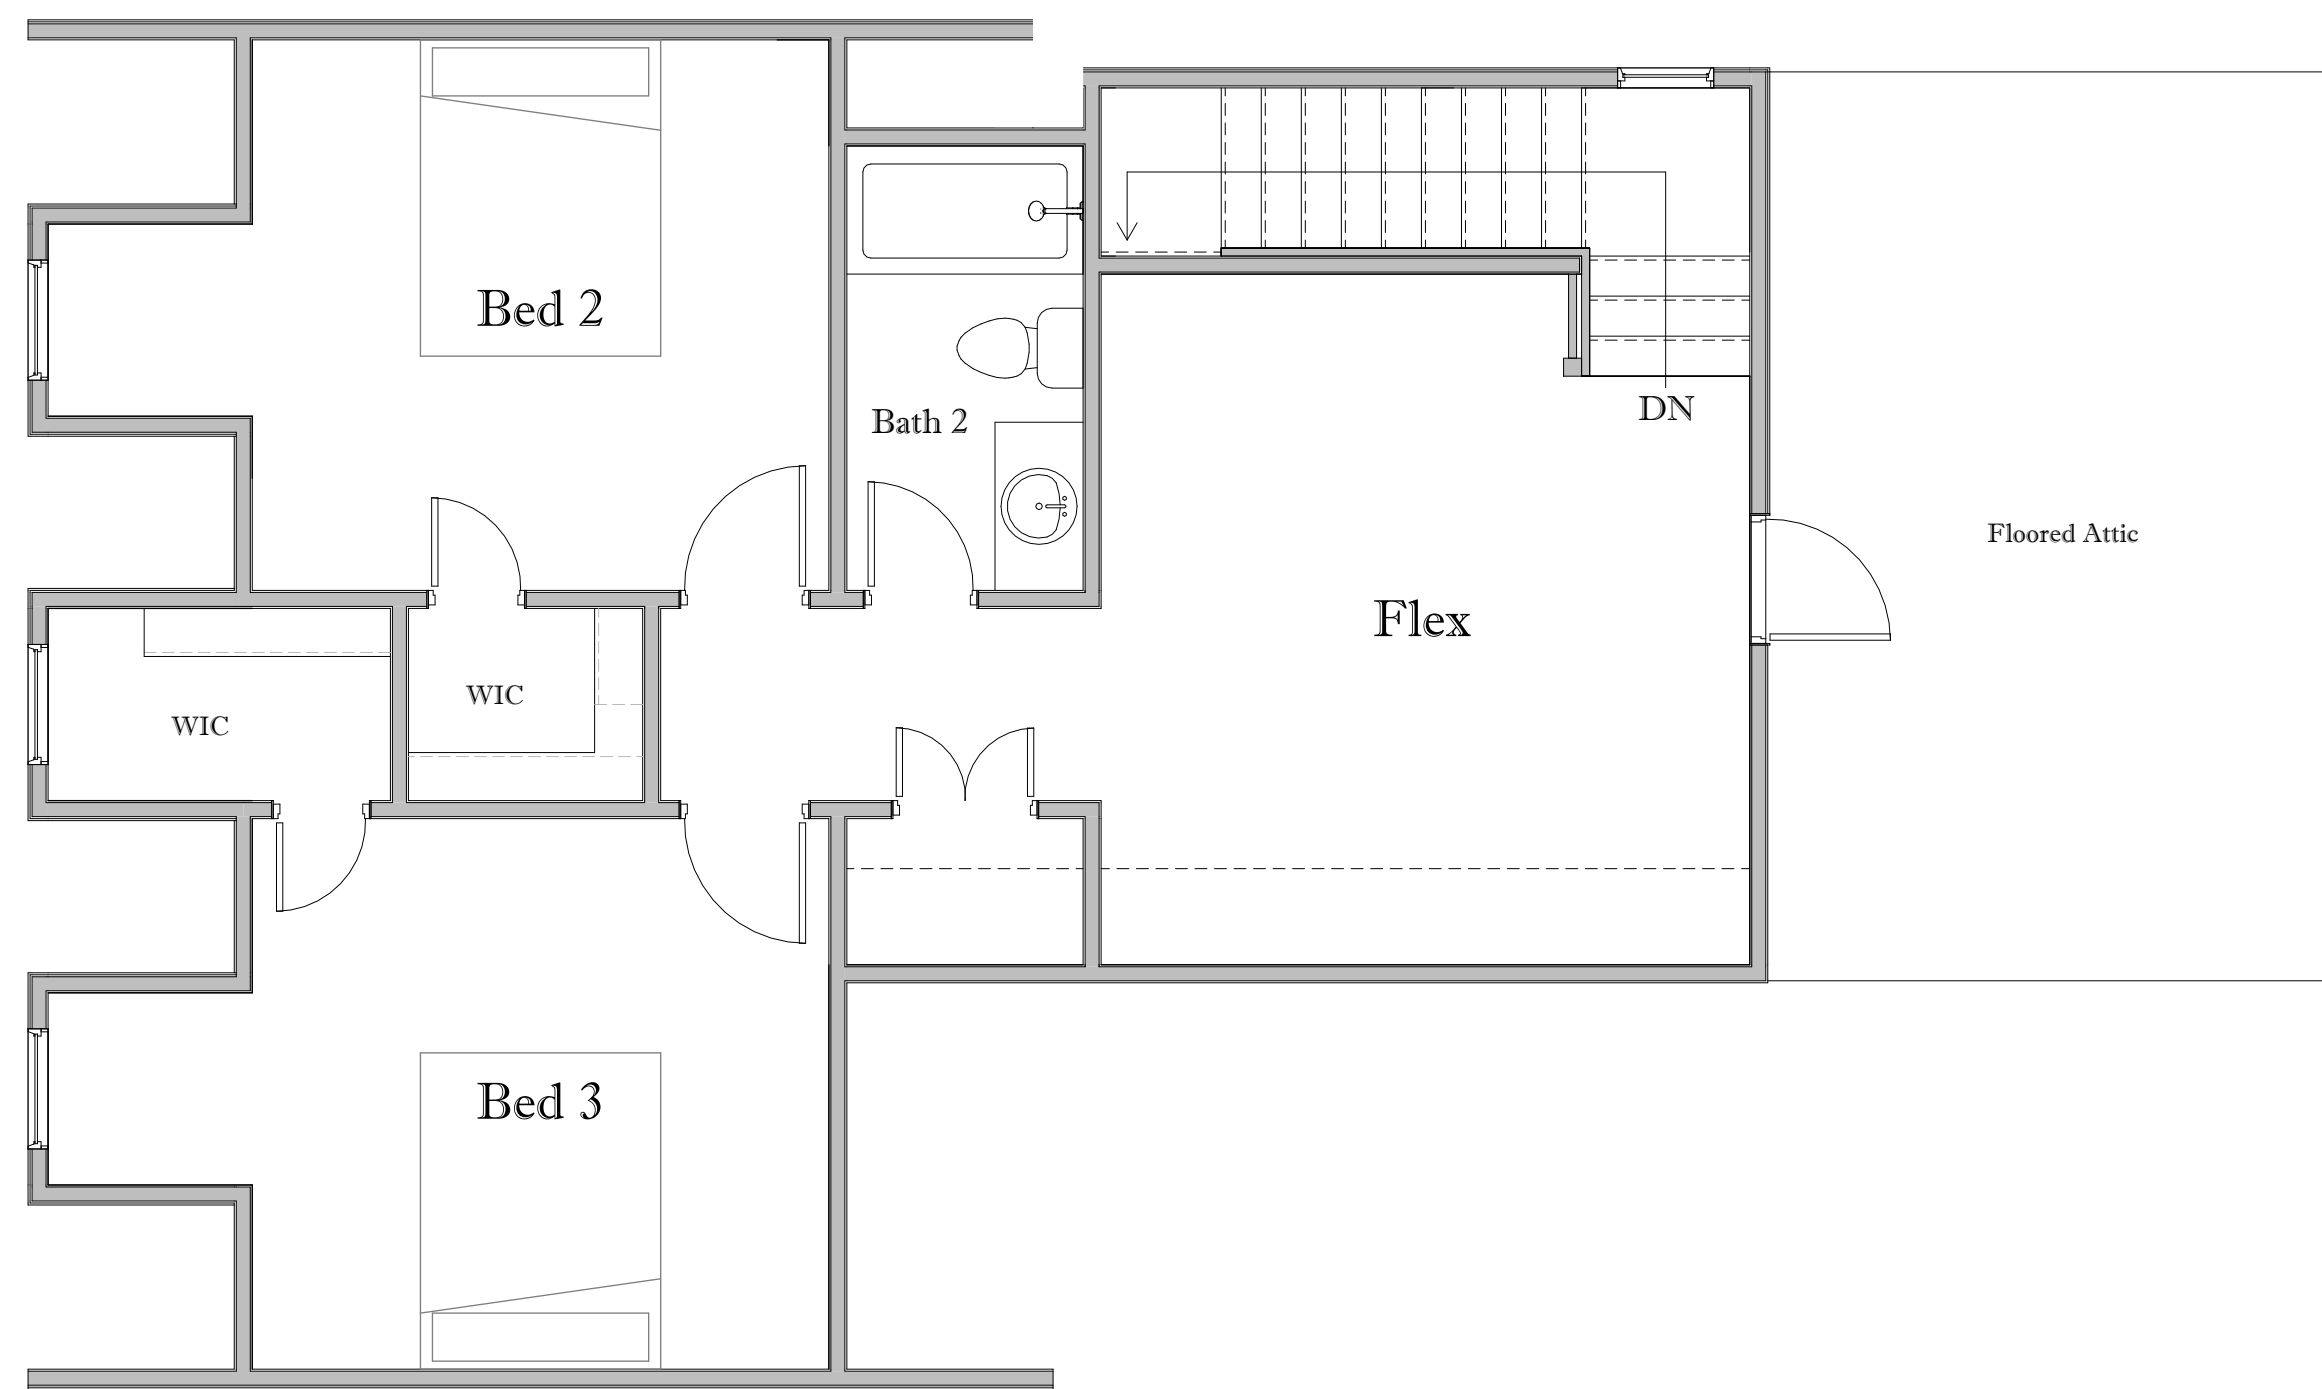

② 2nd Floor
1/4" = 1'-0"

Plan Specs:

	O/S Stud	O/S Veneer
Main Floor H/C	1715 SQFT	1730 SQFT
2nd Floor H/C	715 SQFT	720 SQFT
Total H/C	2430 SQFT	2450 SQFT
Garage	465 SQFT	470 SQFT
Exterior Covered Area	325 SQFT	320 SQFT
Total Under Roof	3220 SQFT	3240 SQFT

Plan Notes:

9' Main Floor & 8' 2nd Floor Ceilings
Unless Otherwise Noted

Floor Plan

Project Number	GE2023.21
Date	9/8/23
Drawn By	DPenny
Checked By	DPenny

A1


Scale 1/4" = 1'-0"




5 3D View 1



6 3D View 2

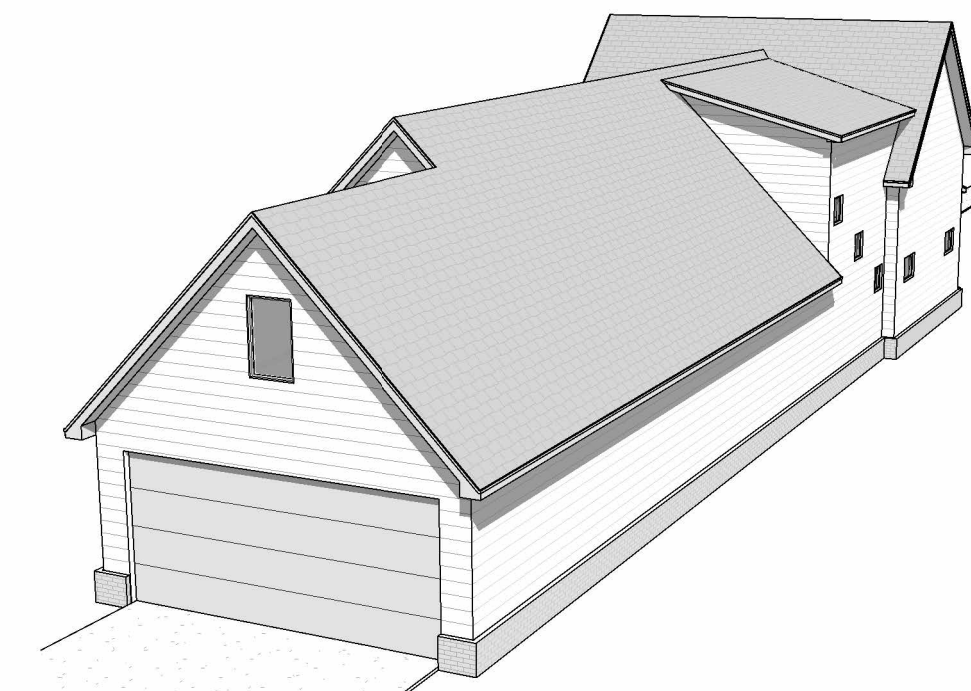

7 3D View 3

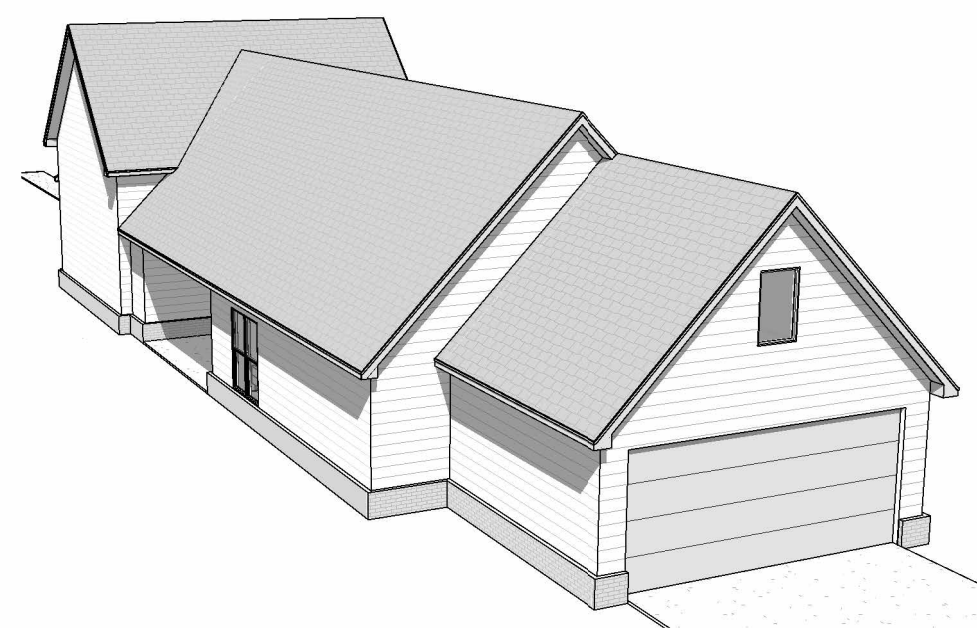


8 3D View 4




1 Front
1/4" = 1'-0"



2 Rear
1/4" = 1'-0"

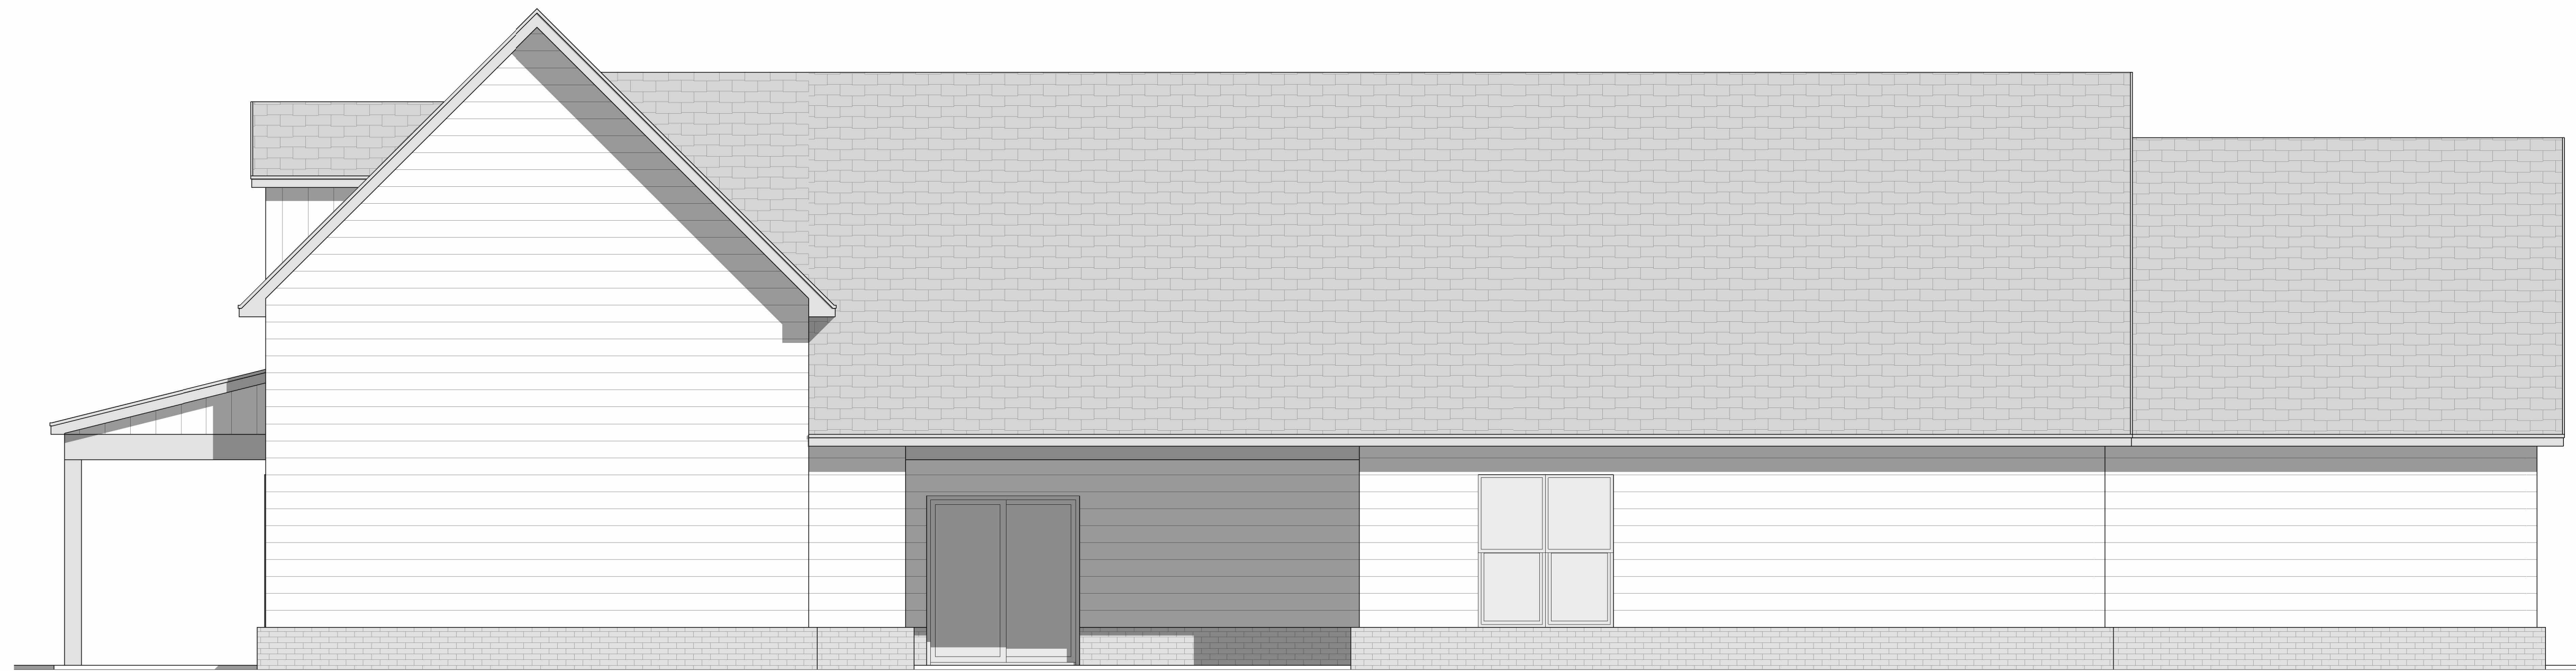

3 Right
1/4" = 1'-0"

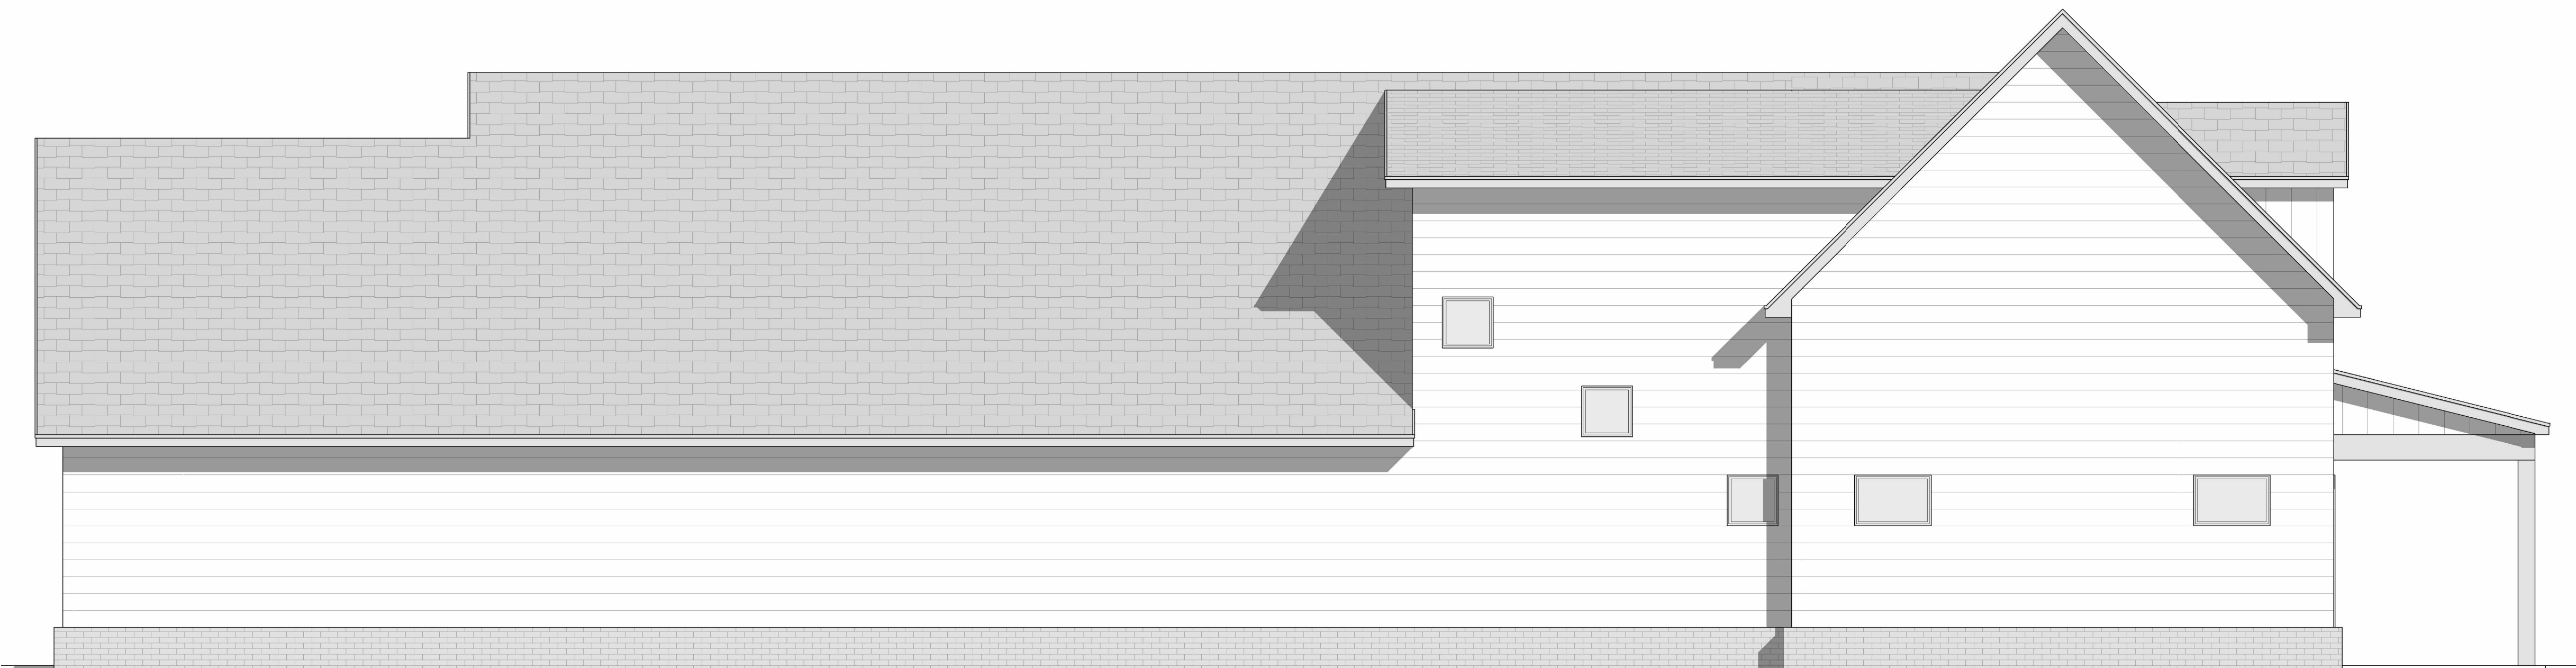

4 Left
1/4" = 1'-0"



Gracy Enterprises

Lot 37, 408 Gardens Lane

Elevations

Project Number	GE2023.21
Date	9/8/23
Drawn By	DPenny
Checked By	DPenny

A2

Scale 1/4" = 1'-0"