



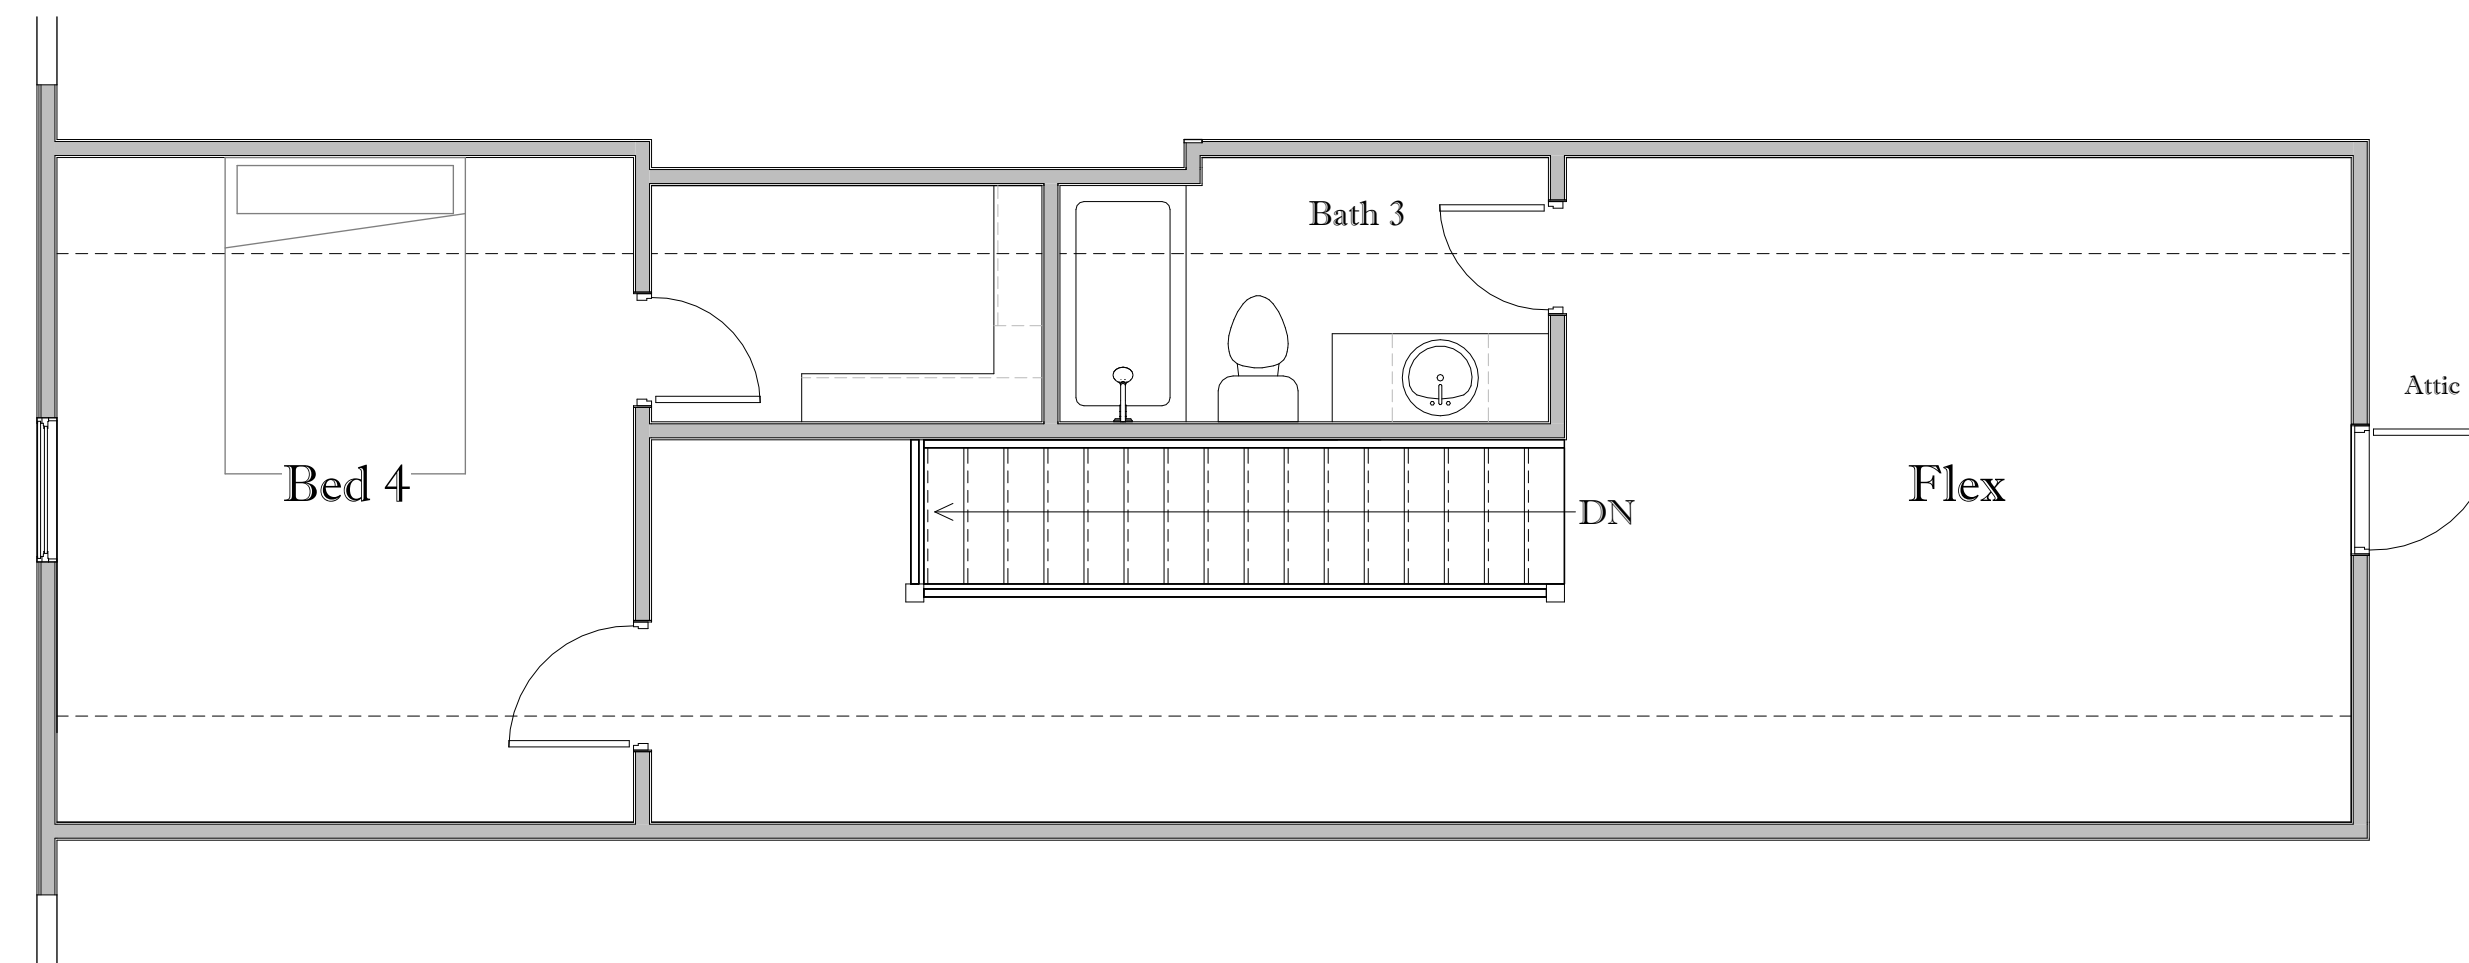

Gracy Enterprises

Lot 38, 404 Gardens Lane

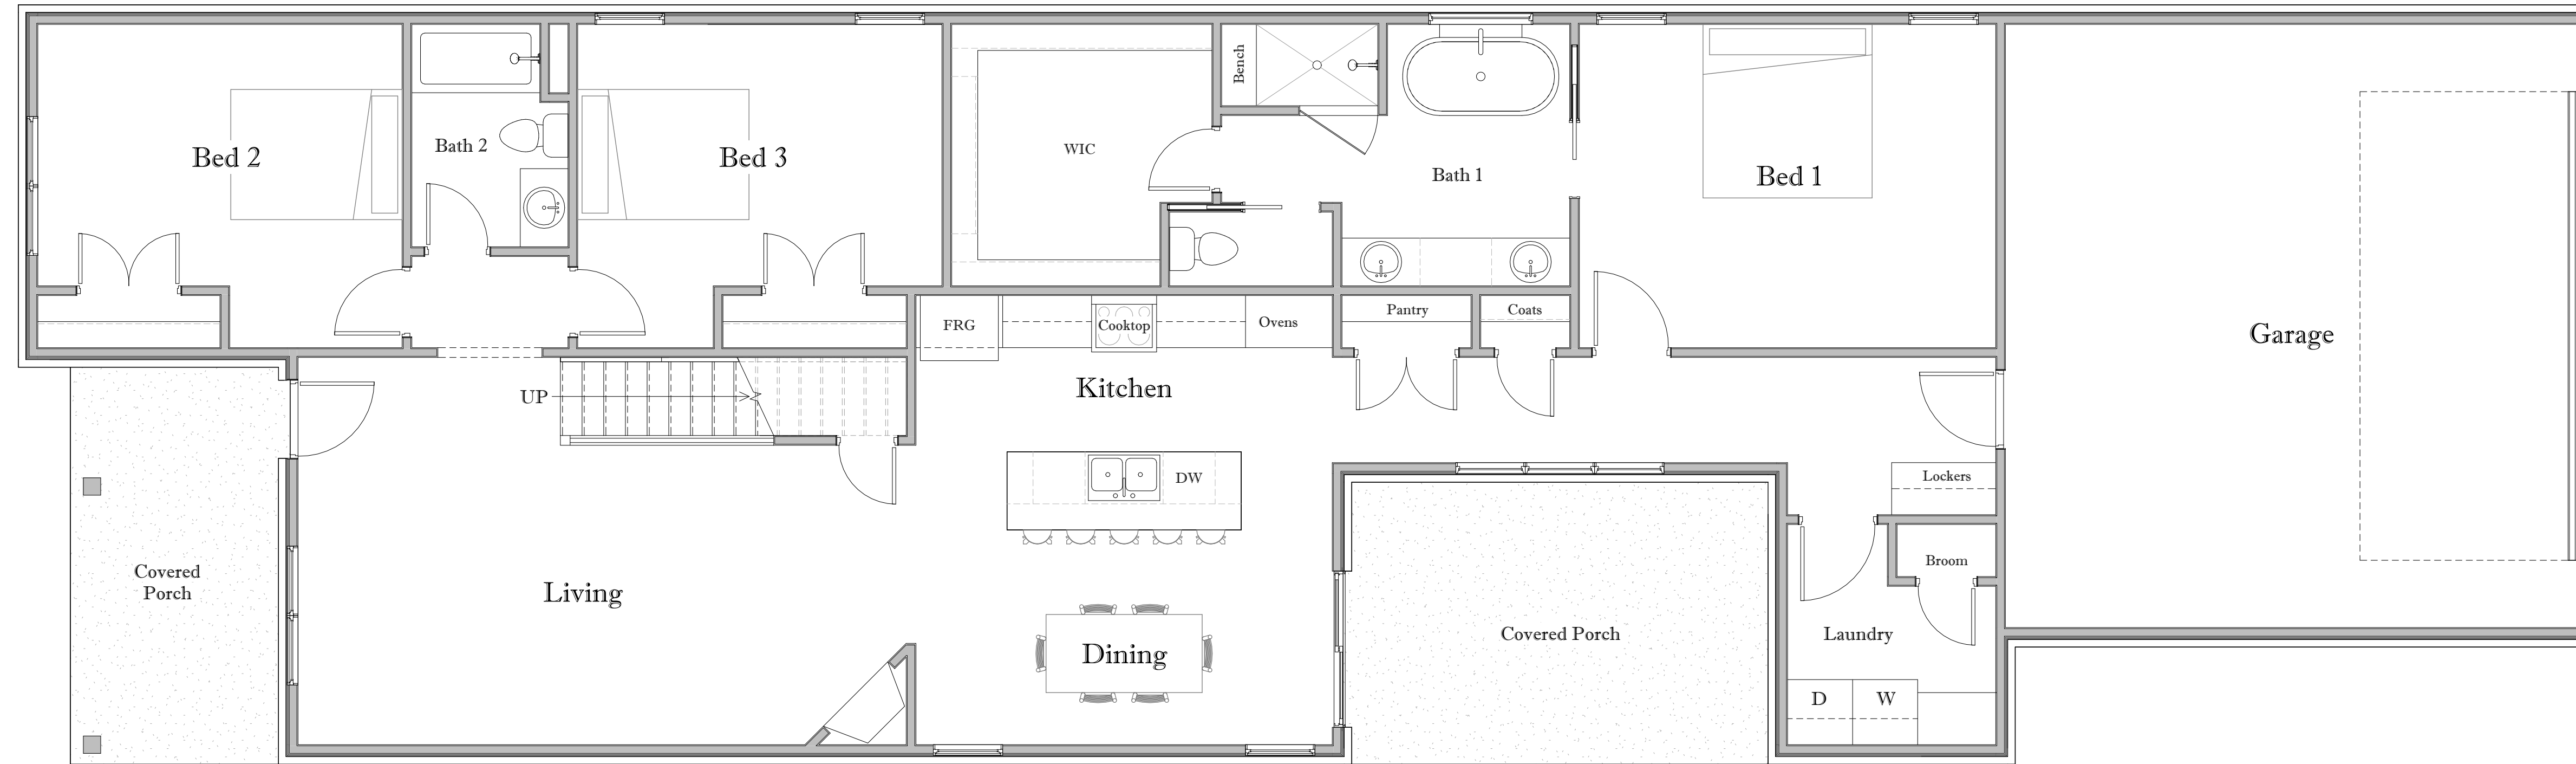

Plan Specs:		
	O/S Stud	O/S Veneer
Main Floor H/C	1815 SQFT	1830 SQFT
2nd Floor H/C	645 SQFT	650 SQFT
Total H/C	2460 SQFT	2480 SQFT
Garage	535 SQFT	540 SQFT
Exterior Covered Area	335 SQFT	330 SQFT
Total Under Roof	3330 SQFT	3350 SQFT

Plan Notes:
 9' Main Floor & 8' 2nd Floor Ceilings
 Unless Otherwise Noted

Floor Plan

Project Number	GE2023.24
Date	9/23/23
Drawn By	DPenny
Checked By	DPenny

A1

Scale 1/4" = 1'-0"




Gracy Enterprises
Lot 38, 404 Gardens Lane




5 3D View 1



6 3D View 2

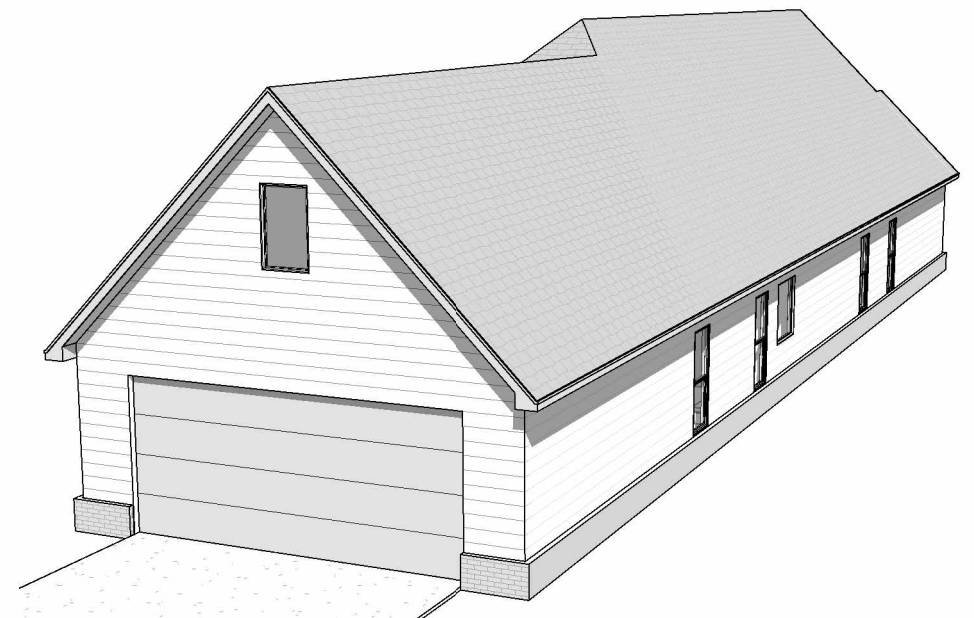

7 3D View 3

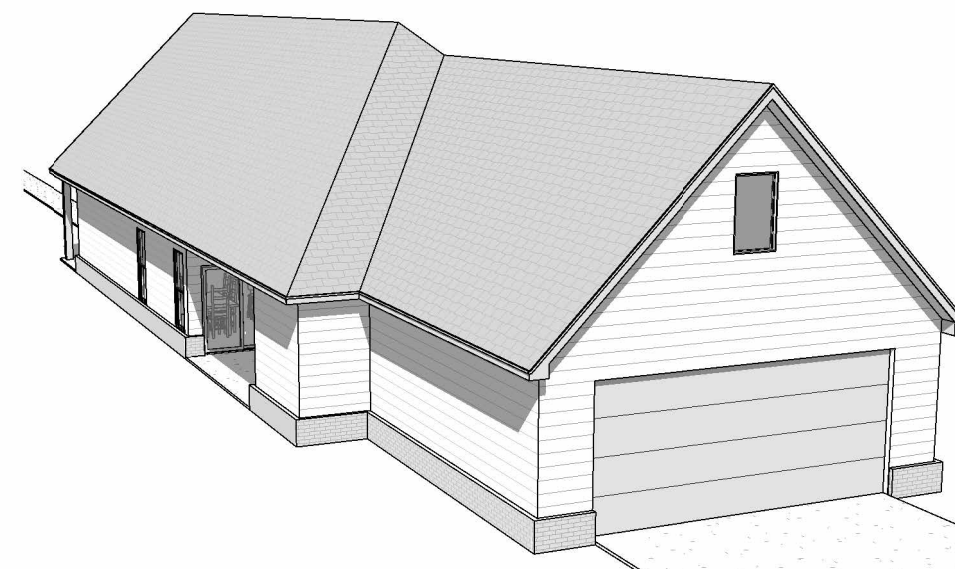

8 3D View 4




1 Front
1/4" = 1'-0"



2 Rear
1/4" = 1'-0"



3 Right
1/4" = 1'-0"

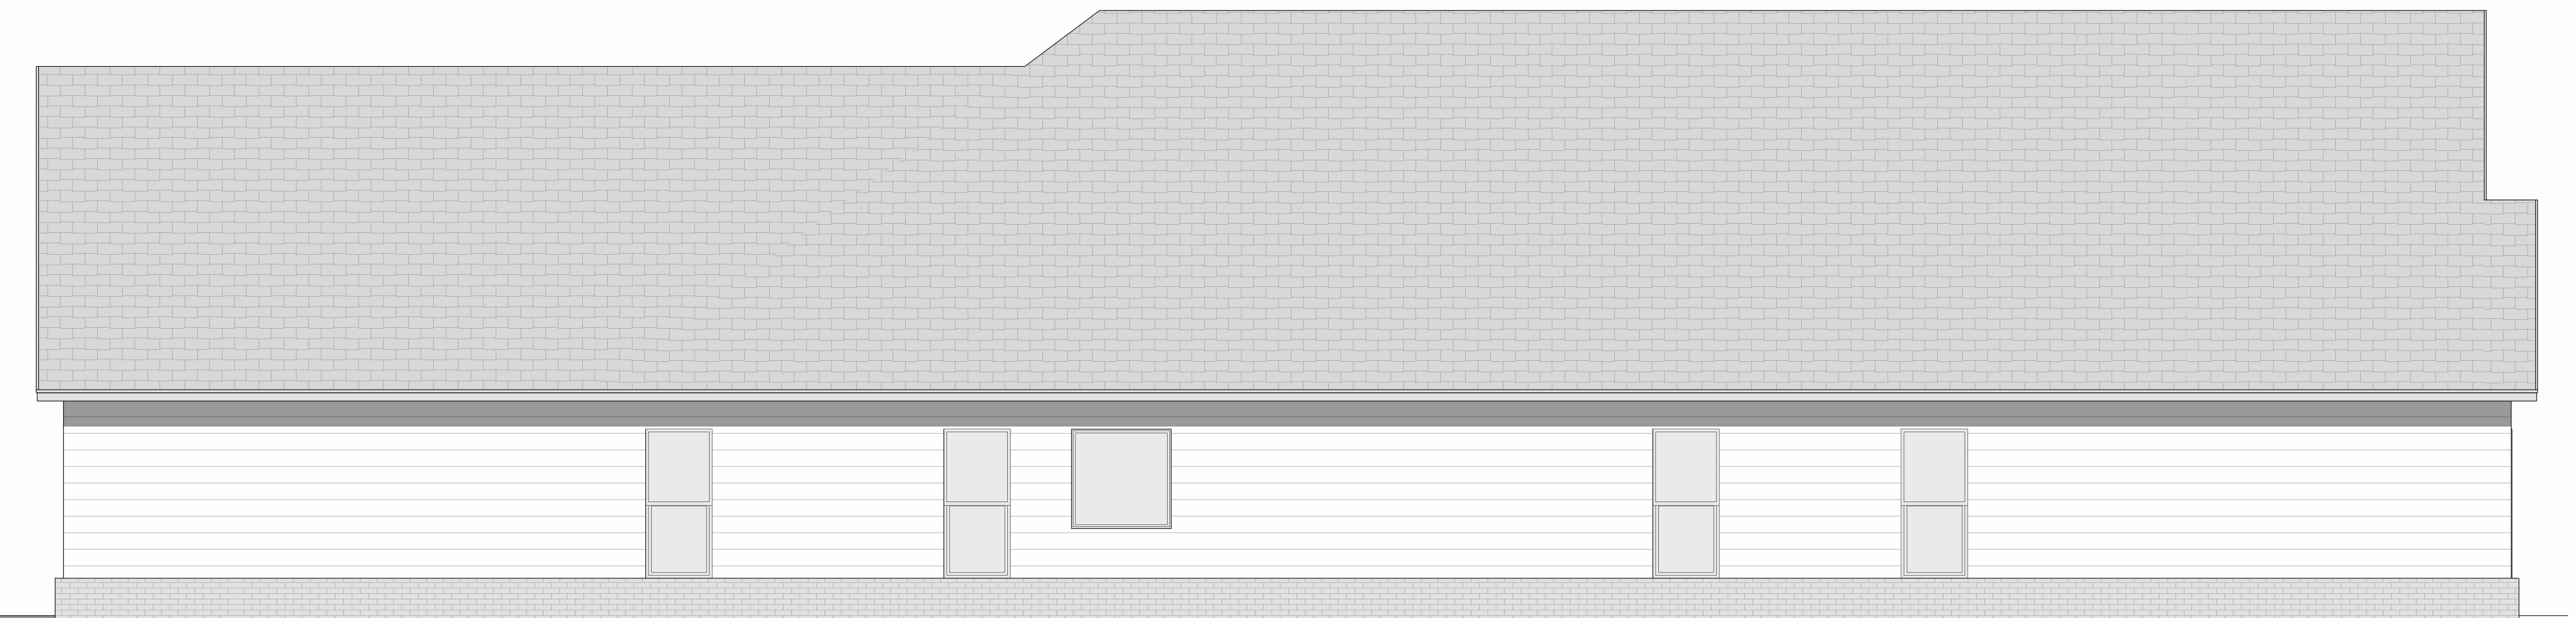

4 Left
1/4" = 1'-0"

Elevations

Project Number	GE2023.24
Date	9/23/23
Drawn By	DPenny
Checked By	DPenny

A2

Scale 1/4" = 1'-0"